
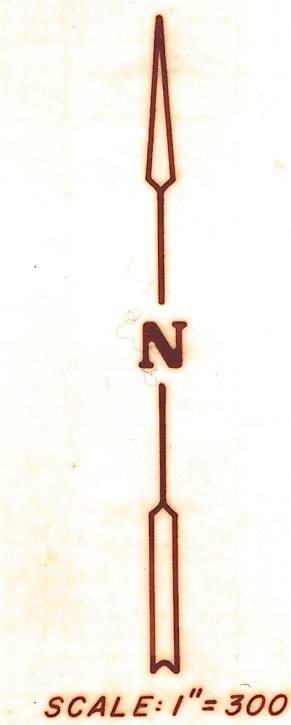


**PROPERTY SURVEY
FOR
PENNZOIL COMPANY
IN SECTION 34, T2S, R5W, U.S.B. & M.**

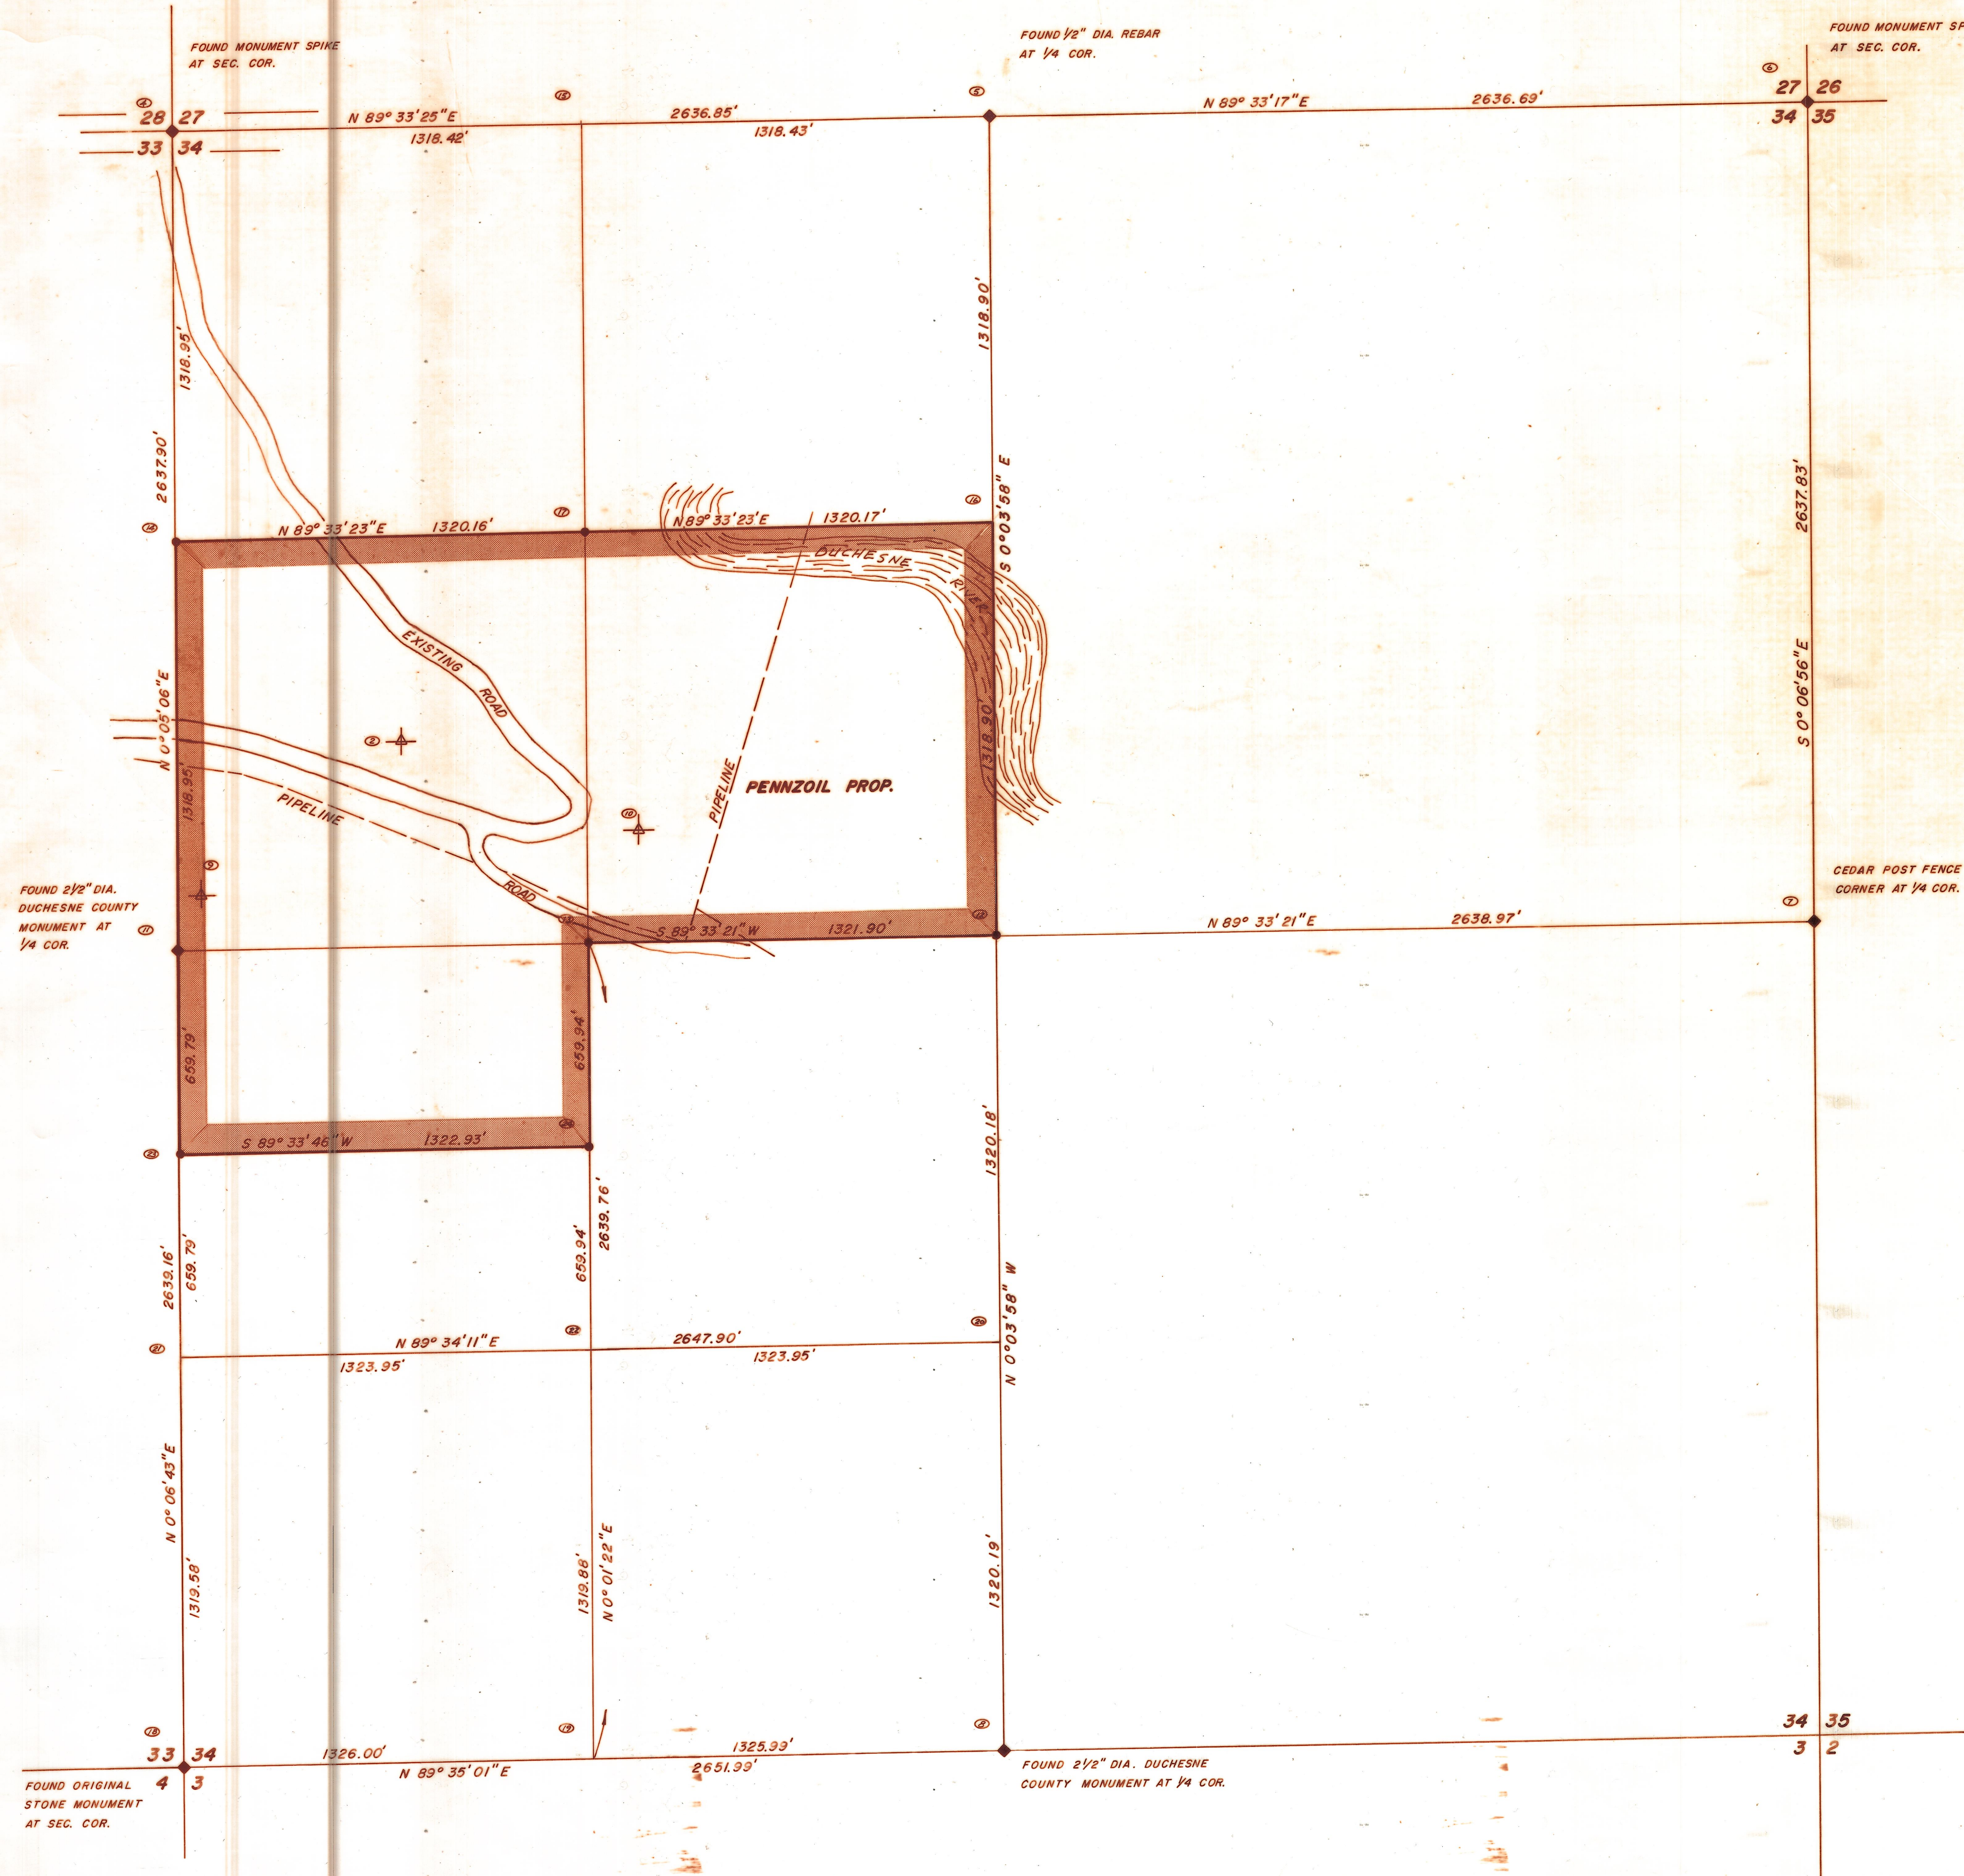

POINT	NORTHING	EASTING
1	5000.000	5000.000
2	5221.879	4024.926
3	5459.010	4996.404
4	7203.231	3309.584
5	7223.621	5946.359
6	7244.107	8582.971
7	4606.285	8588.291
8	1945.484	5952.444
9	4745.072	3387.158
10	4921.985	4786.674
11	4565.339	3305.677
12	4585.831	5949.400
13	4575.585	4627.539
14	5884.285	3307.630
15	7213.426	4627.972
16	5904.726	5947.880
17	5894.505	4627.755
18	1926.189	3300.522
19	1935.826	4626.487
20	3265.651	5950.922
21	3245.764	3303.100
22	3255.707	4627.013
23	3905.550	3304.388
24	3915.645	4627.276

LEGEND AND NOTES

- ◆ MONUMENTS FOUND AND USED BY THIS SURVEY
 - 1/2"X24" REBAR WITH PLASTIC CAP SET BY THIS SURVEY.
 - ⊙ INDICATES POINT NUMBER.
 - ✚ INDICATES TRAVERSE POINT.
- THE BASIS OF BEARINGS FOR THE SURVEY WAS DETERMINED BY SOLAR OBSERVATIONS.
- NO DWELLINGS WERE FOUND WITHIN THE SHADED AREAS.

SURVEYOR'S CERTIFICATE

This is to certify that I have surveyed the parcel shown on this plat and that the monuments indicated were found or set during said survey and that this plat accurately represents said survey to the best of my knowledge.

Jerry D. Allred
 Jerry D. Allred, Registered Land
 Surveyor, Cert. No. 3817 (Utah)



COUNTY PLAT No. 11
 RECEIVED 10 SEPT '87

JERRY D. ALLRED & ASSOCIATES
 Surveying & Engineering Consultants
 121 North Center Street
 P.O. Drawer C
 DUCHESNE, UTAH 84021
 (801) 739-5352